



Mogollon Ranch
Lots Served by Well Site

Well Site	Lots Served	Location
1	14, 15, 16, 17, 18, 19, 20, 21, 22, 23, 52, 53, 54, 55	53, 54
2	6, 7, 8, 9, 10, 11, 12, 13, 56, 57, 58, 59, 60, 61	10, 11
3	1, 2, 3, 4, 5, 62, 67, 68, 69, 70, 71, 72, 73, 74	74
4	24, 25, 47, 48, 49, 50, 51, 63, 64, 65, 66, 75, 76, 77	64, 65
5	34, 35, 36, 37, 38, 39, 40, 41, 78, 79, 80, 81, 82, 83	83
6	26,27, 28, 29, 30, 31, 32, 33, 42, 43, 44, 45, 46	30, 31
7	84, 85, 148, 149, 150, 151, 152, 153, 154, 155, 156, 157, 158, 159	157
8	86, 87, 88, 89, 90, 91, 92, 93, 94, 144, 145, 146, 147, Tract A	145
9	95, 96, 97, 98, 99, 100, 101, 102, 103, 160, 161, 162, 191, 192	192
10	104, 105, 185, 186, 187, 188, 189, 190, 193, 195, 196, 197, 198, 199	187, 188
11	106, 107, 108, 109, 110, 111, 112, 113, 114, 115, 116, 117, 194	116, 117
12	118, 119, 120, 121, 122, 123, 124, 125, 202, 203, 204, 205, 206, 207	206, 207
13	126, 127, 128, 129, 130, 131, 179, 180, 181, 182, 183, 184, 200, 201	181, 182
14	132, 133, 134, 135, 136, 137, 138, 172, 173, 174, 175, 176, 177, 178	176, 177
15	139, 140, 141, 142, 143, 163, 164, 165, 166, 167, 168, 169, 170, 171	168
16	208, 209, 210, 211, 212, 213, 214, 215, 216, 227, 228, 233	228, 233
17	217, 218, 219, 220, 221, 222, 223, 224, 225, 226, 229, 230, 231, 232	221, 222

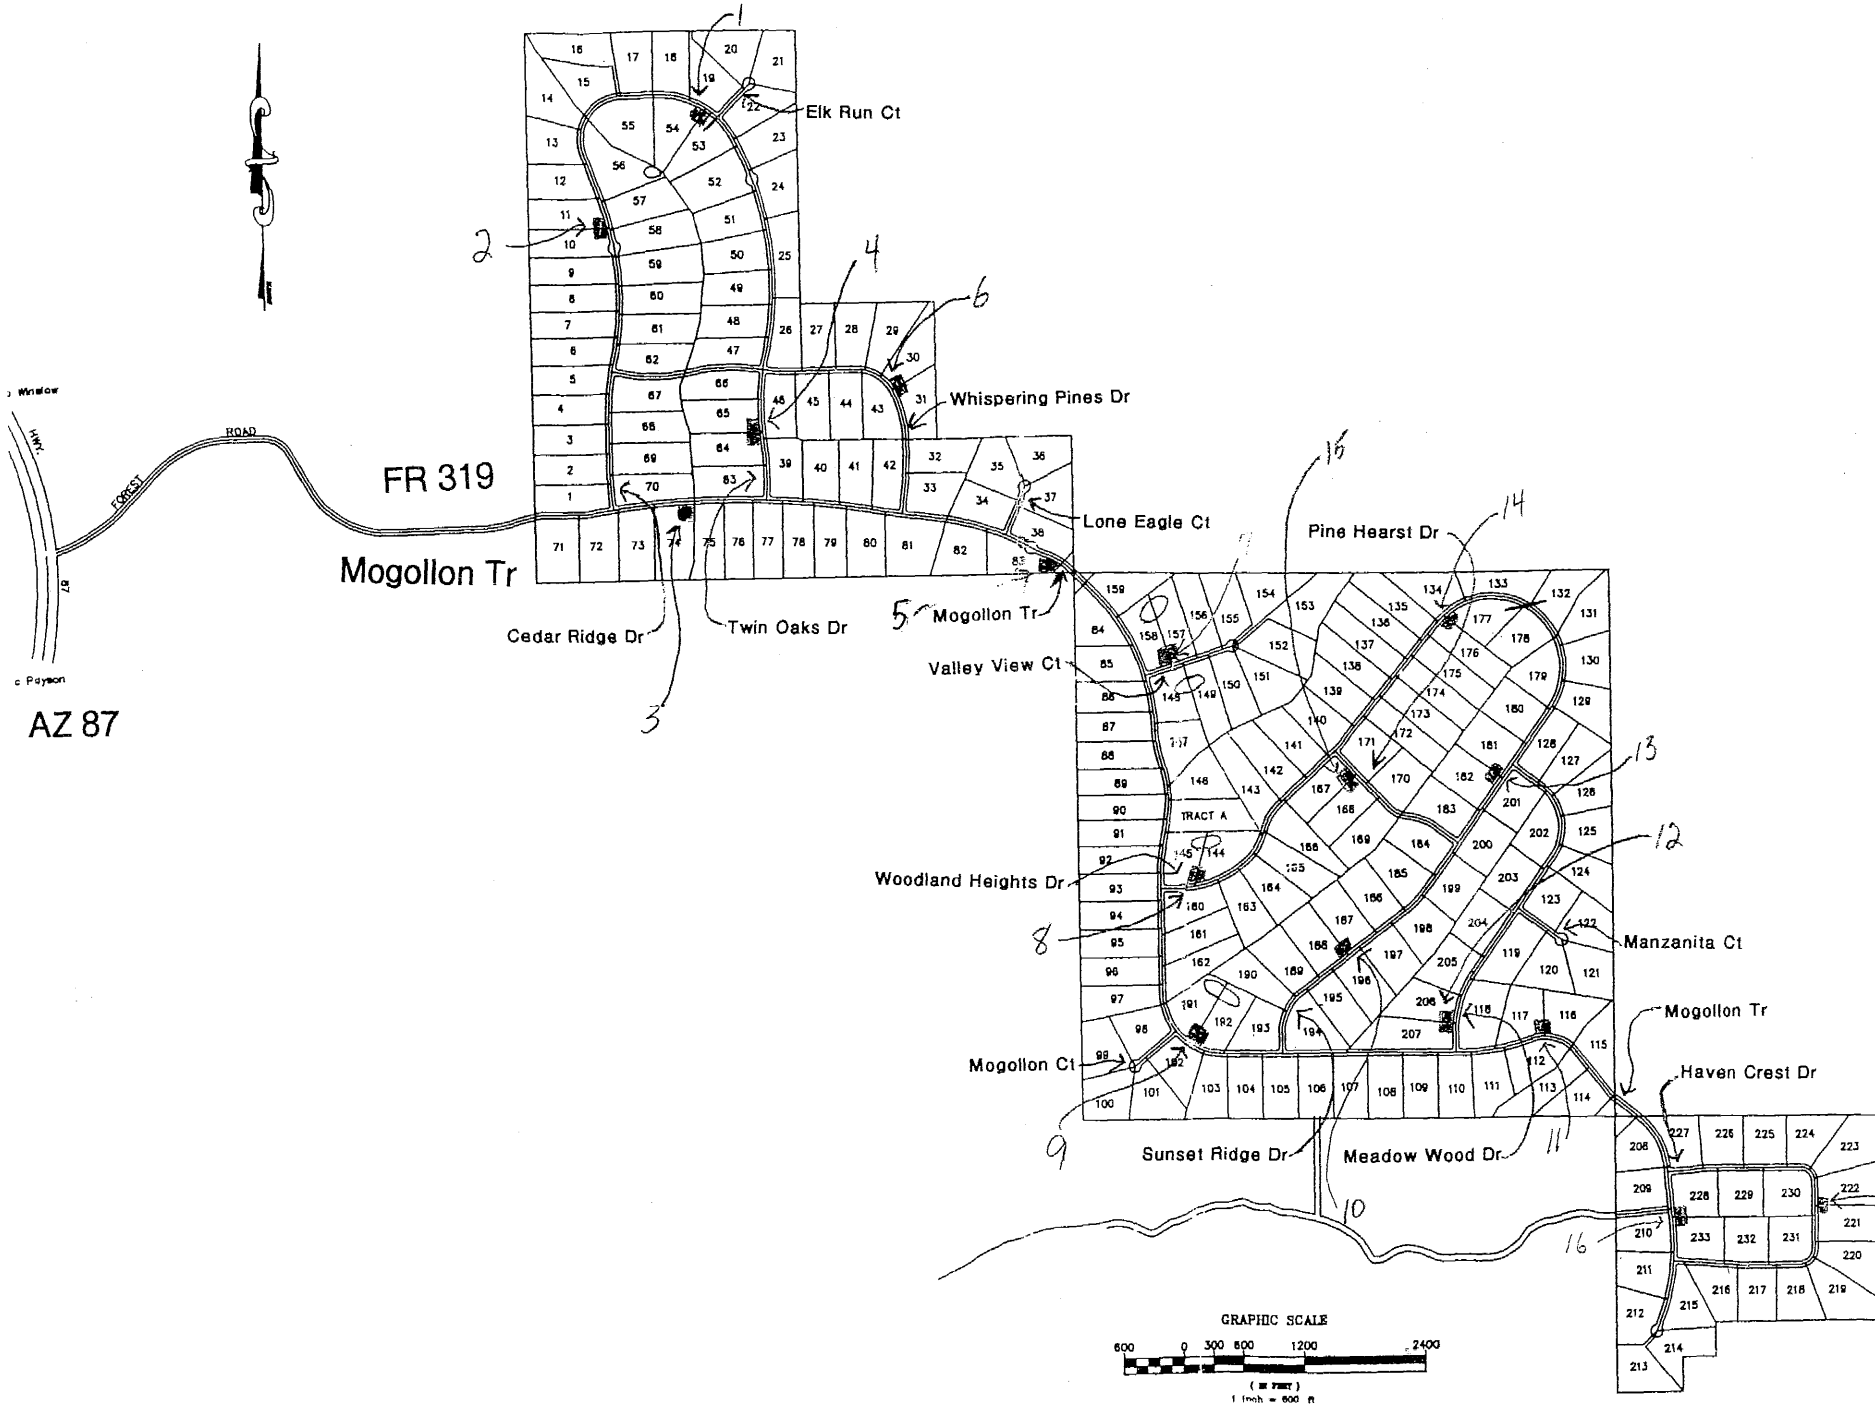

Window
 HWY
 ROAD
 FOREST
 FR 319
 Mogollon Tr
 Cedar Ridge Dr
 Twin Oaks Dr
 AZ 87
 Payson

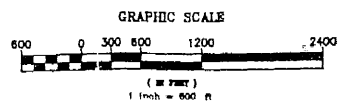

MOGOLLON RANCH
 FLEET • FISHER ENGINEERING INC.

NO.	DATE	REVISION

PROPERTY MAP
 SHEET
 1 OF 1